



**BUILDING CODE COMPLIANCE OFFICE (BCCO)  
PRODUCT CONTROL DIVISION**

**MIAMI-DADE COUNTY, FLORIDA  
METRO-DADE FLAGLER BUILDING  
140 WEST FLAGLER STREET, SUITE 1603  
MIAMI, FLORIDA 33130-1563  
(305) 375-2901 FAX (305) 375-2908**

## **NOTICE OF ACCEPTANCE (NOA)**

---

**J.B. Garage Doors, Inc.  
12195 N.W. 98<sup>th</sup> Ave.  
Hialeah Gardens, FL 33018**

### **SCOPE:**

This NOA is being issued under the applicable rules and regulations governing the use of construction materials. The documentation submitted has been reviewed by Miami-Dade County Product Control Division and accepted by the Board of Rules and Appeals (BORA) to be used in Miami Dade County and other areas where allowed by the Authority Having Jurisdiction (AHJ).

This NOA shall not be valid after the expiration date stated below. The Miami-Dade County Product Control Division (In Miami Dade County) and/or the AHJ (in areas other than Miami Dade County) reserve the right to have this product or material tested for quality assurance purposes. If this product or material fails to perform in the accepted manner, the manufacturer will incur the expense of such testing and the AHJ may immediately revoke, modify, or suspend the use of such product or material within their jurisdiction. BORA reserves the right to revoke this acceptance, if it is determined by Miami-Dade County Product Control Division that this product or material fails to meet the requirements of the applicable building code.

This product is approved as described herein, and has been designed to comply with the High Velocity Hurricane Zone of the Florida Building Code.

### **DESCRIPTION: Steel Overhead Sectional Garage Door**

**APPROVAL DOCUMENT:** Drawing No. 99-03, titled "Steel Overhead Sectional Garage Door", sheets 1 through 3, prepared, signed and sealed by Humayoun Farooq, P.E., dated 4/30/99, bearing the Miami-Dade County Product Control Renewal stamp with the Notice of Acceptance number and expiration date by the Miami-Dade County Product Control Division.

### **MISSILE IMPACT RATING: Large and Small Missile Impact**

**LABELING:** Each unit shall bear a permanent label with the manufacturer's name or logo, city, state and following statement: "Miami-Dade County Product Control Approved", unless otherwise noted herein.

**RENEWAL** of this NOA shall be considered after a renewal application has been filed and there has been no change in the applicable building code negatively affecting the performance of this product.

**TERMINATION** of this NOA will occur after the expiration date or if there has been a revision or change in the materials, use, and/or manufacture of the product or process. Misuse of this NOA as an endorsement of any product, for sales, advertising or any other purposes shall automatically terminate this NOA. Failure to comply with any section of this NOA shall be cause for termination and removal of NOA.


**ADVERTISEMENT:** The NOA number preceded by the words Miami-Dade County, Florida, and followed by the expiration date may be displayed in advertising literature. If any portion of the NOA is displayed, then it shall be done in its entirety.

**INSPECTION:** A copy of this entire NOA shall be provided to the user by the manufacturer or its distributors and shall be available for inspection at the job site at the request of the Building Official.

This NOA **renews NOA # 99-0402.02** and, consists of this page 1 as well as approval document mentioned above. The submitted documentation was reviewed by **Raul Rodriguez**.



**NOA No 02-0222.01  
Expiration Date: July 22, 2007  
Approval Date: April 25, 2002  
Page 1**

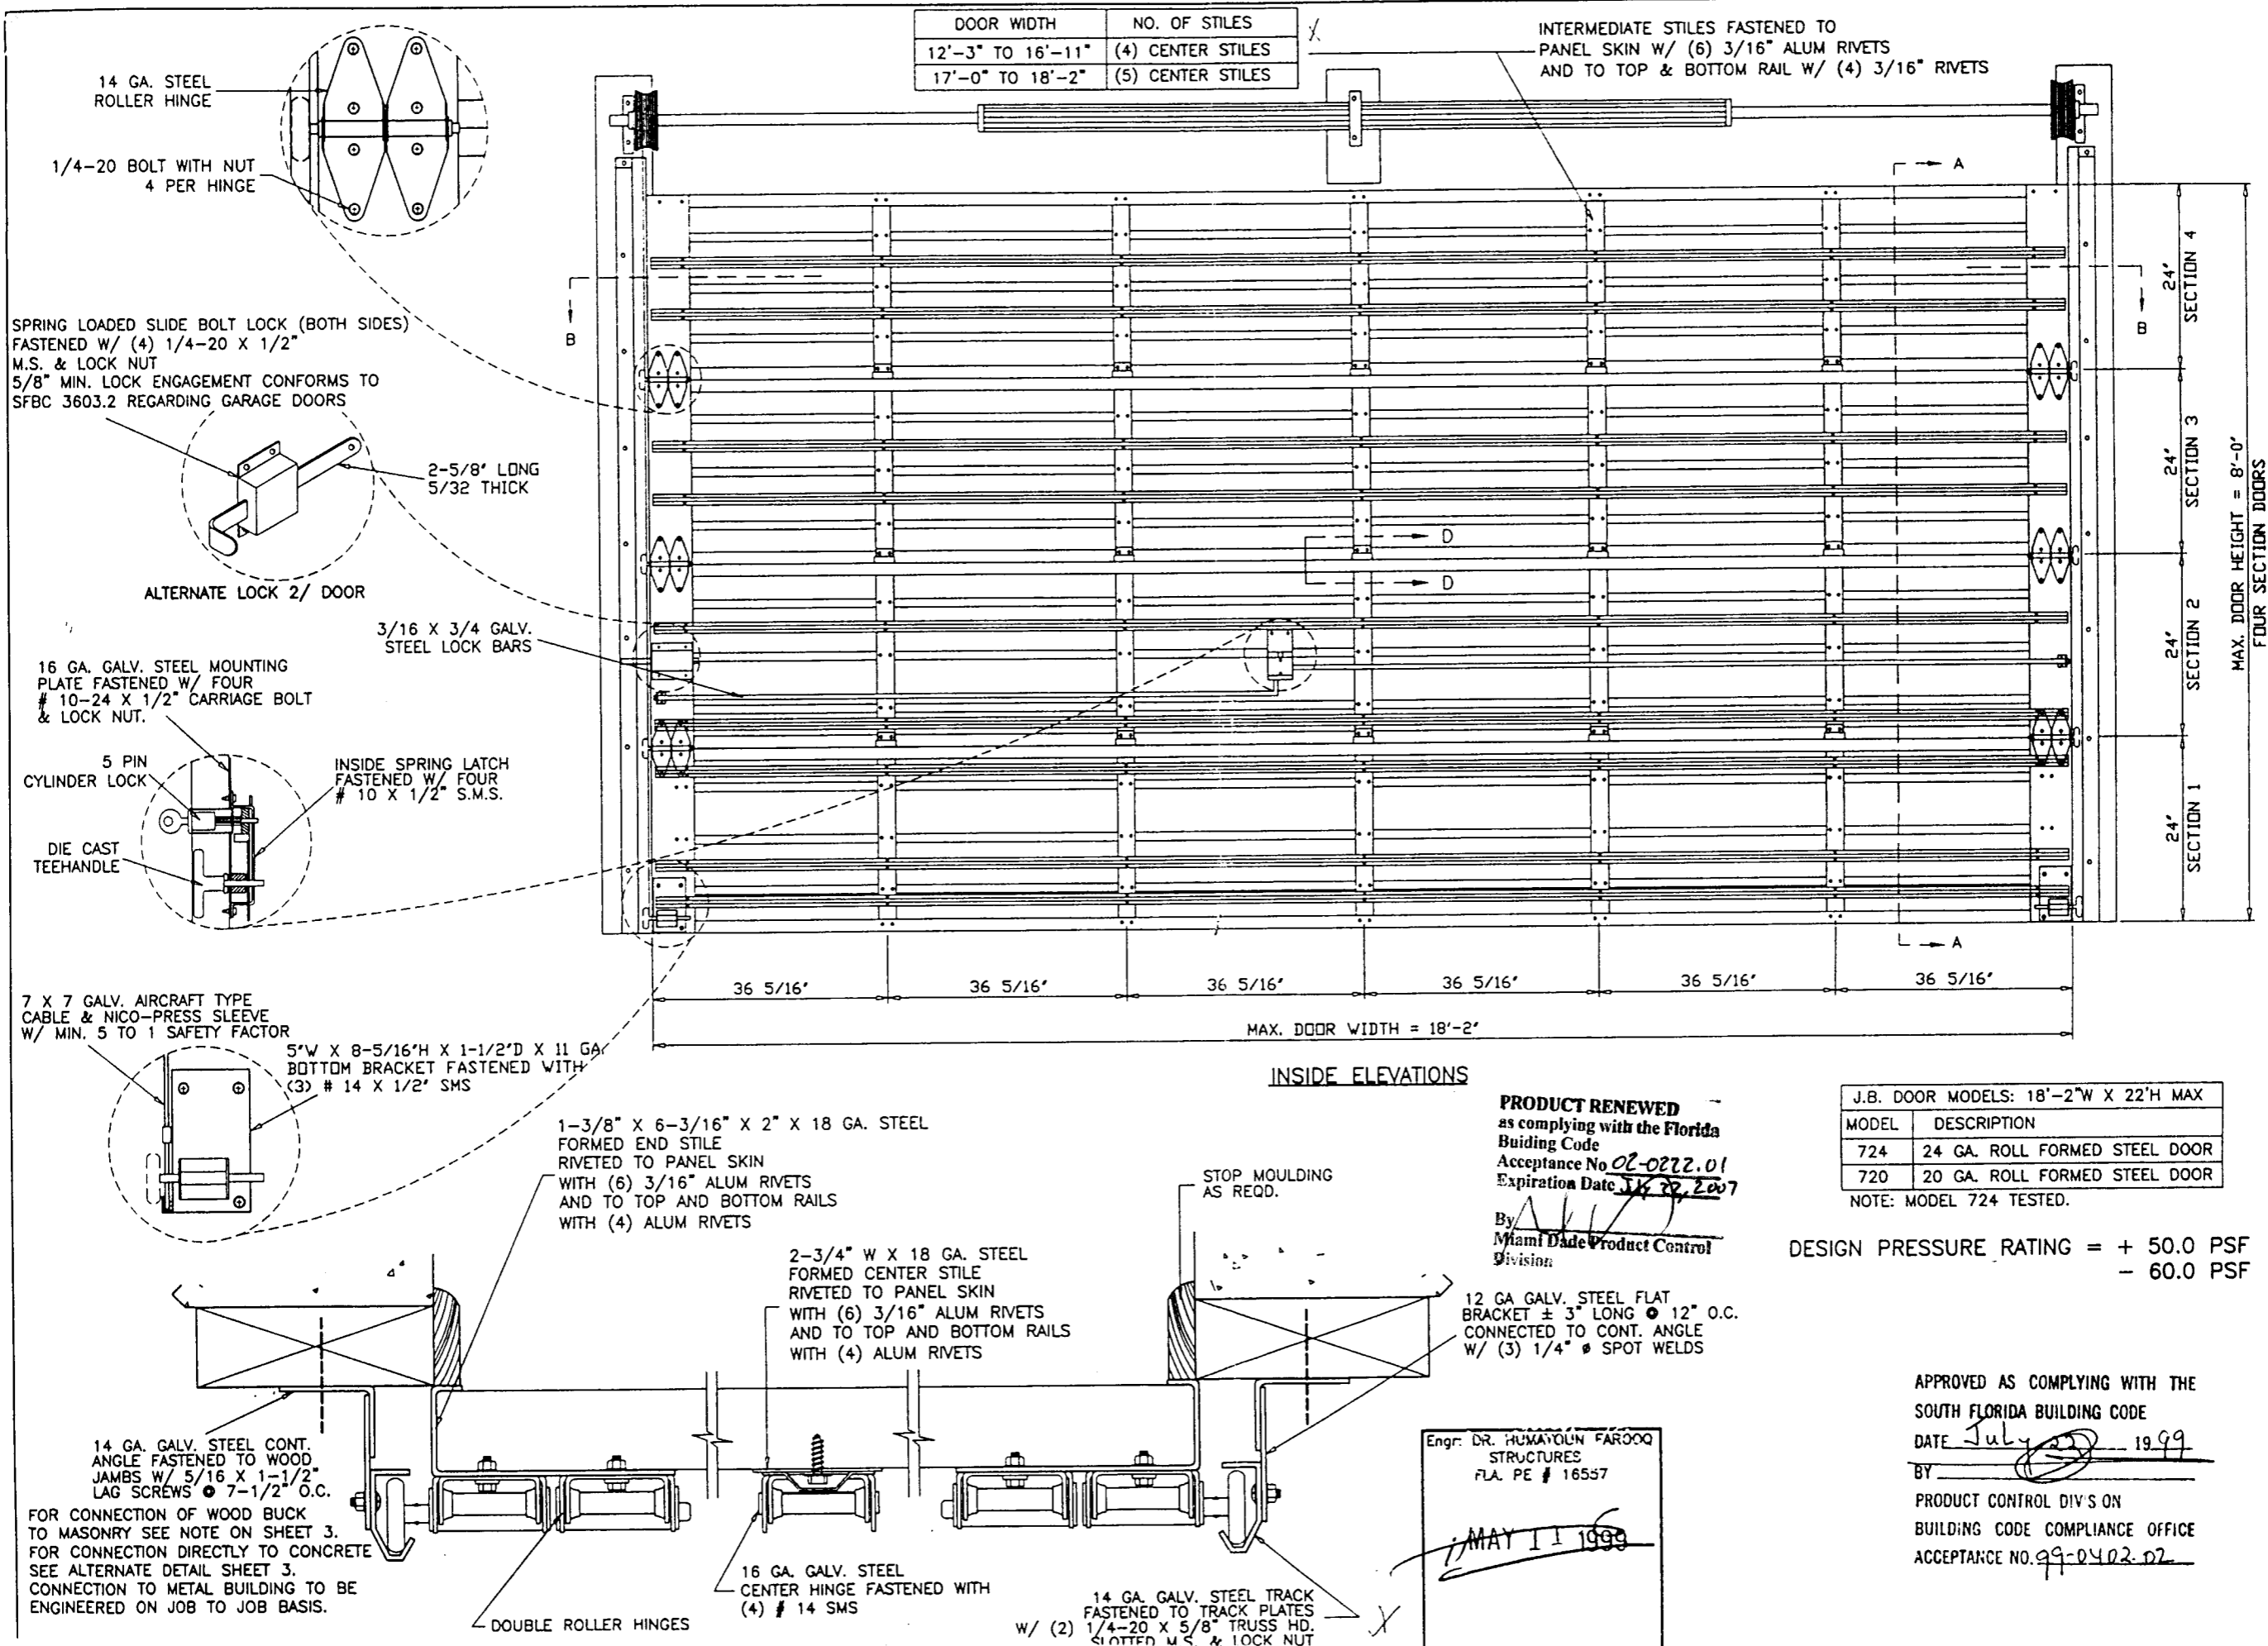

**PRODUCT RENEWED**  
as complying with the Florida  
Building Code  
Acceptance No 02-0222.01  
Expiration Date JUL 22, 2007  
By [Signature]  
Miami Dade Product Control  
Division

J.B. DOOR MODELS: 18'-2"W X 22'H MAX	
MODEL	DESCRIPTION
724	24 GA. ROLL FORMED STEEL DOOR
720	20 GA. ROLL FORMED STEEL DOOR

NOTE: MODEL 724 TESTED.

DESIGN PRESSURE RATING = + 50.0 PSF  
- 60.0 PSF

APPROVED AS COMPLYING WITH THE  
SOUTH FLORIDA BUILDING CODE  
DATE July 22 1999  
BY [Signature]  
PRODUCT CONTROL DIV'S ON  
BUILDING CODE COMPLIANCE OFFICE  
ACCEPTANCE NO. 99-0402-02

Engr. DR. HUMAYOUN FAROOQ  
STRUCTURES  
FLA. PE # 16557  
MAY 11 1999


**AL-FAROOQ CORPORATION**  
ENGINEERS, PLANNERS & PRODUCT DESIGN  
1235 SW 87 AVE  
MIAMI, FLORIDA 33174  
TEL (305) 264-8100 FAX (305) 262-6978  
GARAGE 99-03.BD

**J.B. GARAGE DOORS INC.**  
12195 N.W. 98 TH. AVE.  
HIALEAH GARDENS, FL. 33016  
TEL (305) 558-1658

revisions:	no	date	by	description
	1	4.30.99	H	GENERAL REVISION

date: 02-01-99	scale: NONE	dr. by: HAMID	chk. by:
----------------	-------------	---------------	----------


drawing no.  
**99-03**  
sheet 1 of 3

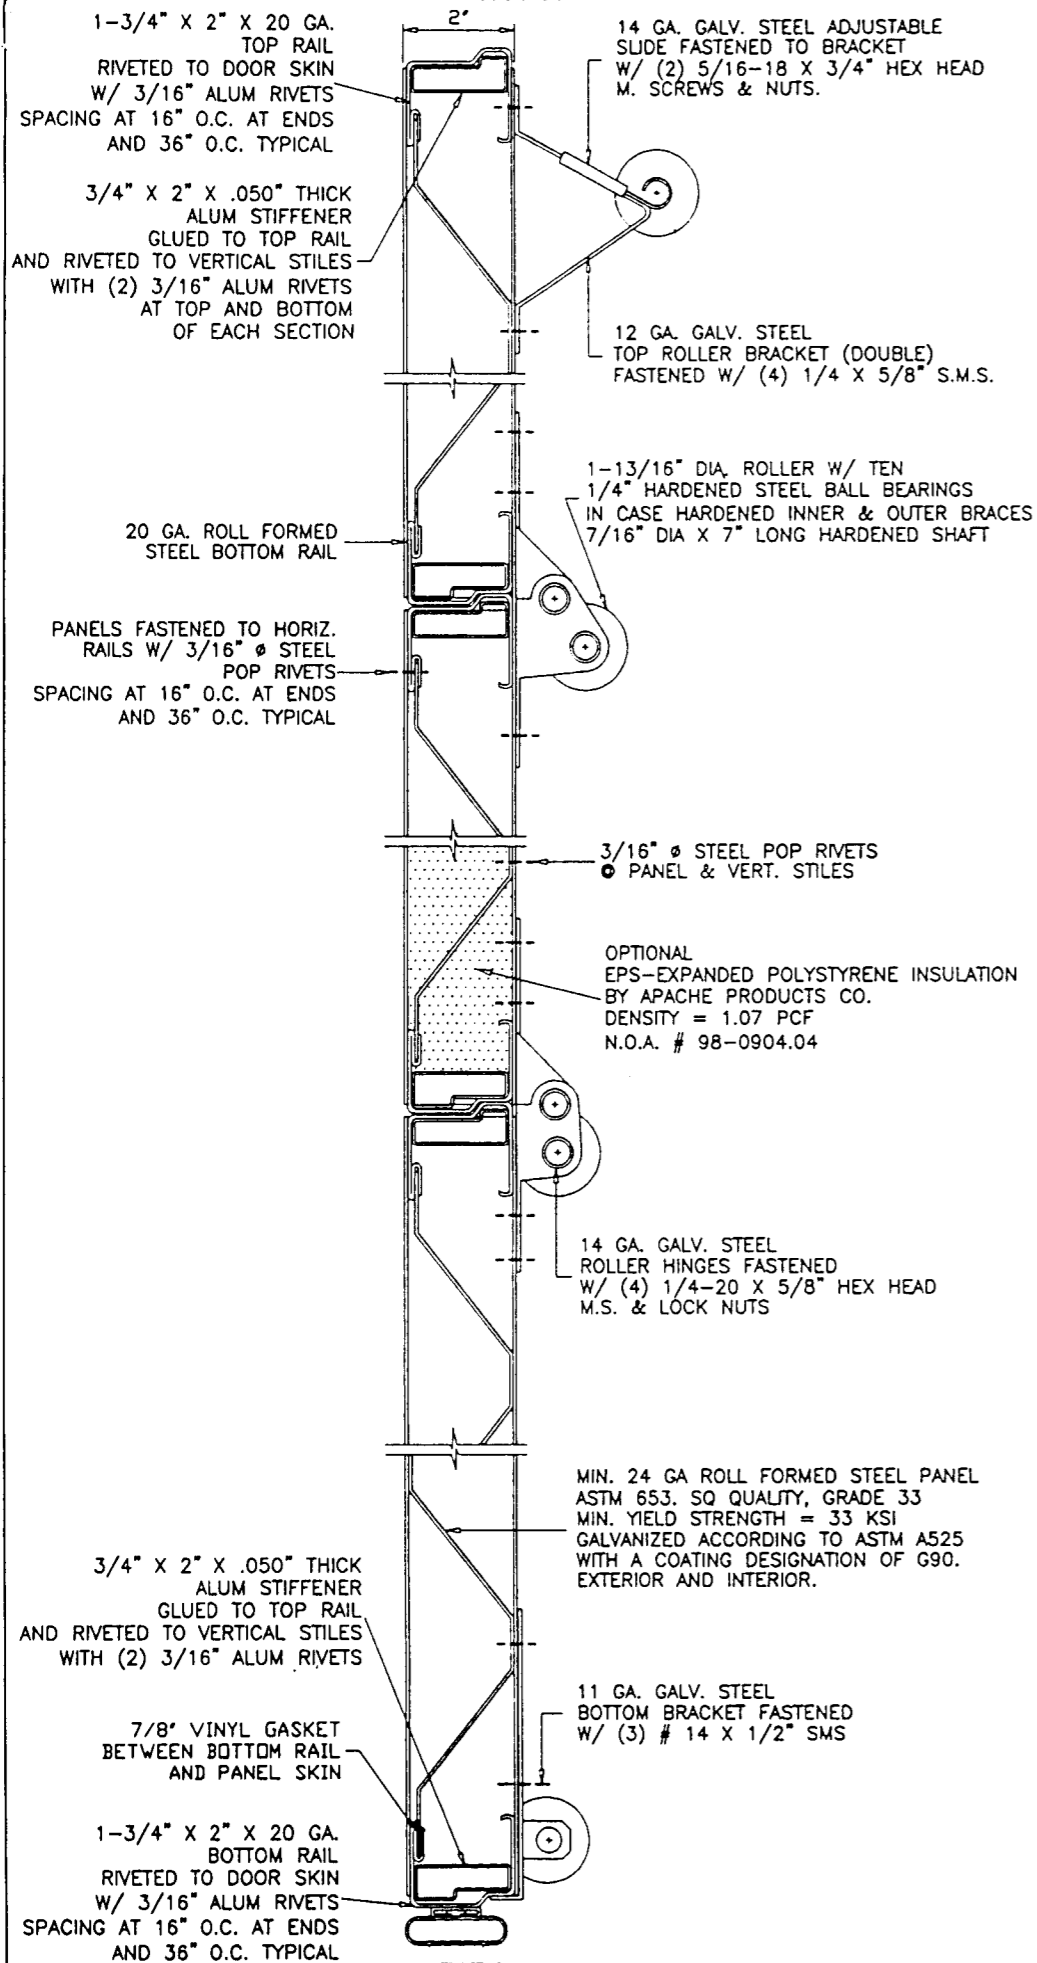


SECTION A-A

SEE SECTION 17 FOR LOCATION OF REINFORCING TRUSSES


TWO (2) REINFORCING TRUSSES PER SECTION  
EXCEPT  
THREE (3) ON THE BOTTOM SECTION

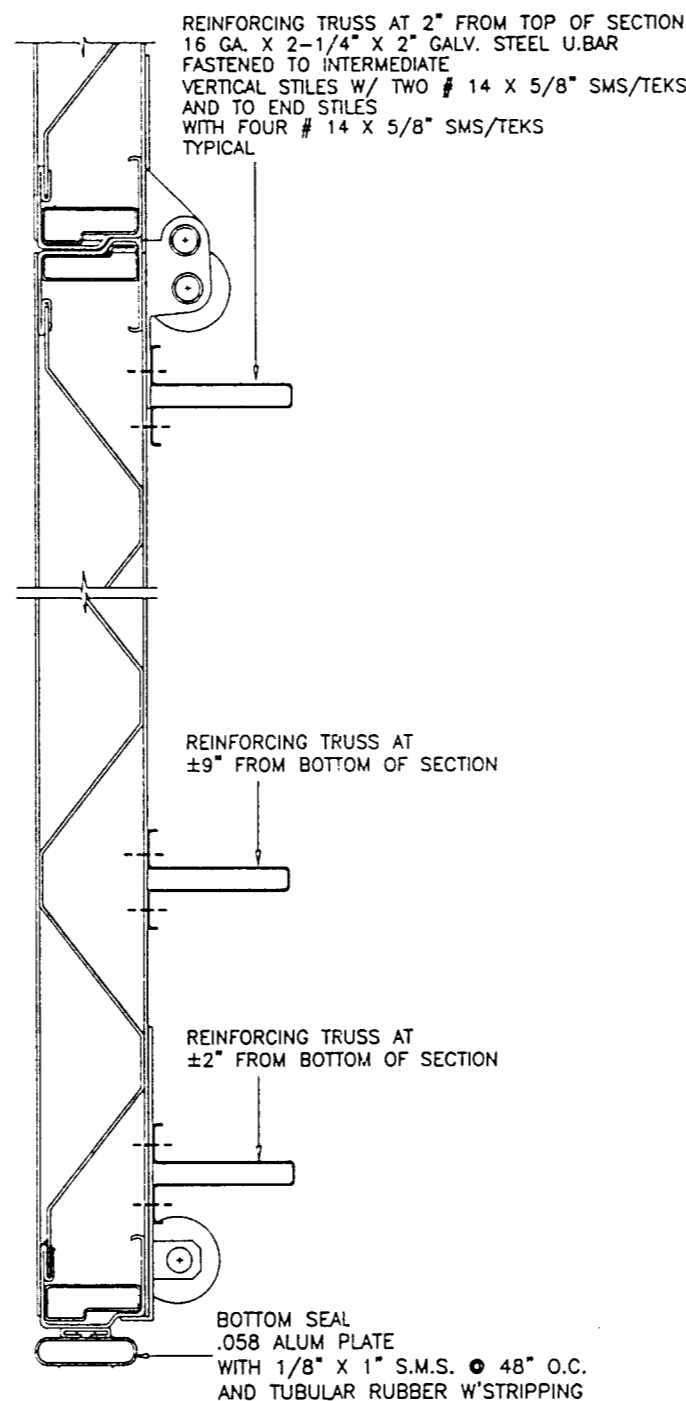

1ST SECTION (BOTTOM)  
REINFORCING

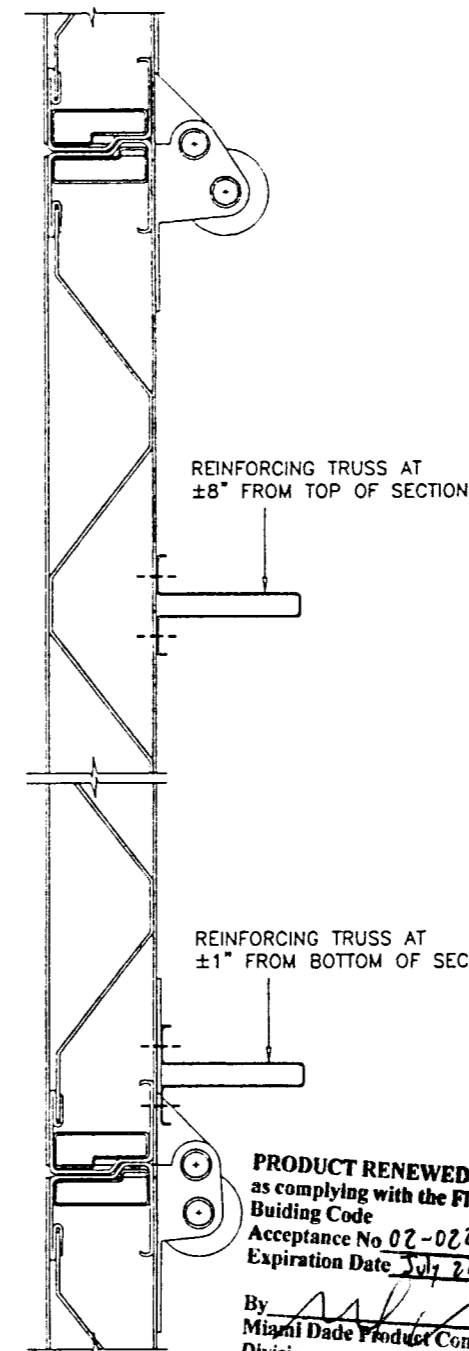

2ND SECTION (BOTTOM)  
REINFORCING

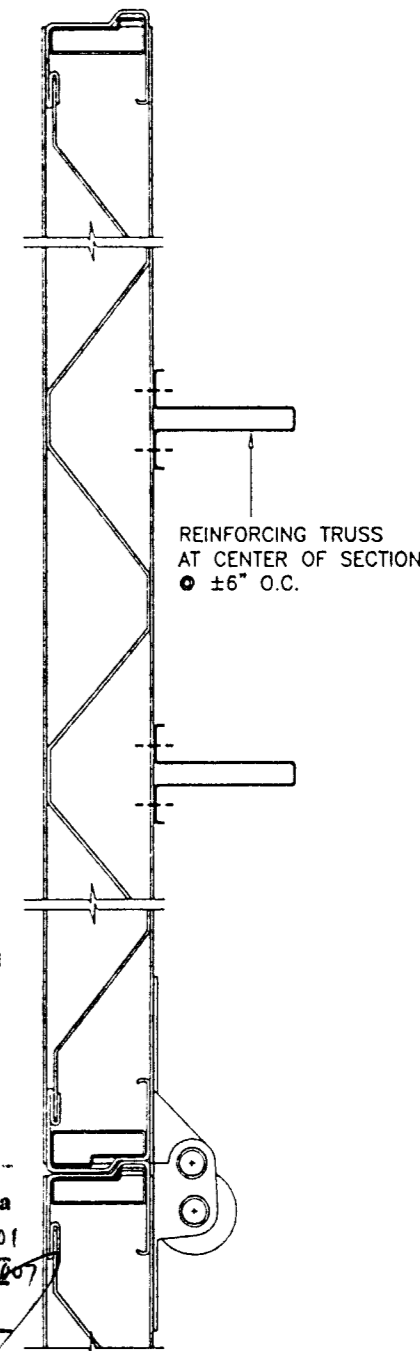

ALL TOP SECTIONS  
REINFORCING

PRODUCT RENEWED  
as complying with the Florida  
Building Code  
Acceptance No. 02-0222.01  
Expiration Date July 22, 2007

By *[Signature]*  
Miami Dade Product Control  
Division

Engr. DR. HUMAYOUN FAROOQ  
STRUCTURES  
FLA. PE # 16557

MAY 11 1999

APPROVED AS COMPLYING WITH THE  
SOUTH FLORIDA BUILDING CODE  
DATE July 22 1999  
BY *[Signature]*  
PRODUCT CONTROL DIVISION  
BUILDING CODE COMPLIANCE OFFICE  
ACCEPTANCE NO. 99-0402-02

**AL-FAROOQ CORPORATION**  
ENGINEERS, PLANNERS & PRODUCT DESIGN  
1235 SW 87 AVE  
MIAMI, FLORIDA 33174  
TEL. (305) 264-8100 FAX. (305) 262-6978  
GARAGE 99-03JBD

*afc*

---

**STEEL OVERHEAD SECTIONAL GARAGE DOOR**

**J.B. GARAGE DOORS INC.**  
12195 N.W. 98 TH. AVE.  
HIALEAH GARDENS, FL. 33016  
TEL. (305) 558-1658

---


revisions:	
no	date by description

---

date: 02-01-99	scale: NONE	dr. by: HAMID	chk. by:
----------------	-------------	---------------	----------


---

drawing no. <b>99-03</b>	sheet 2 of 3
-----------------------------	--------------

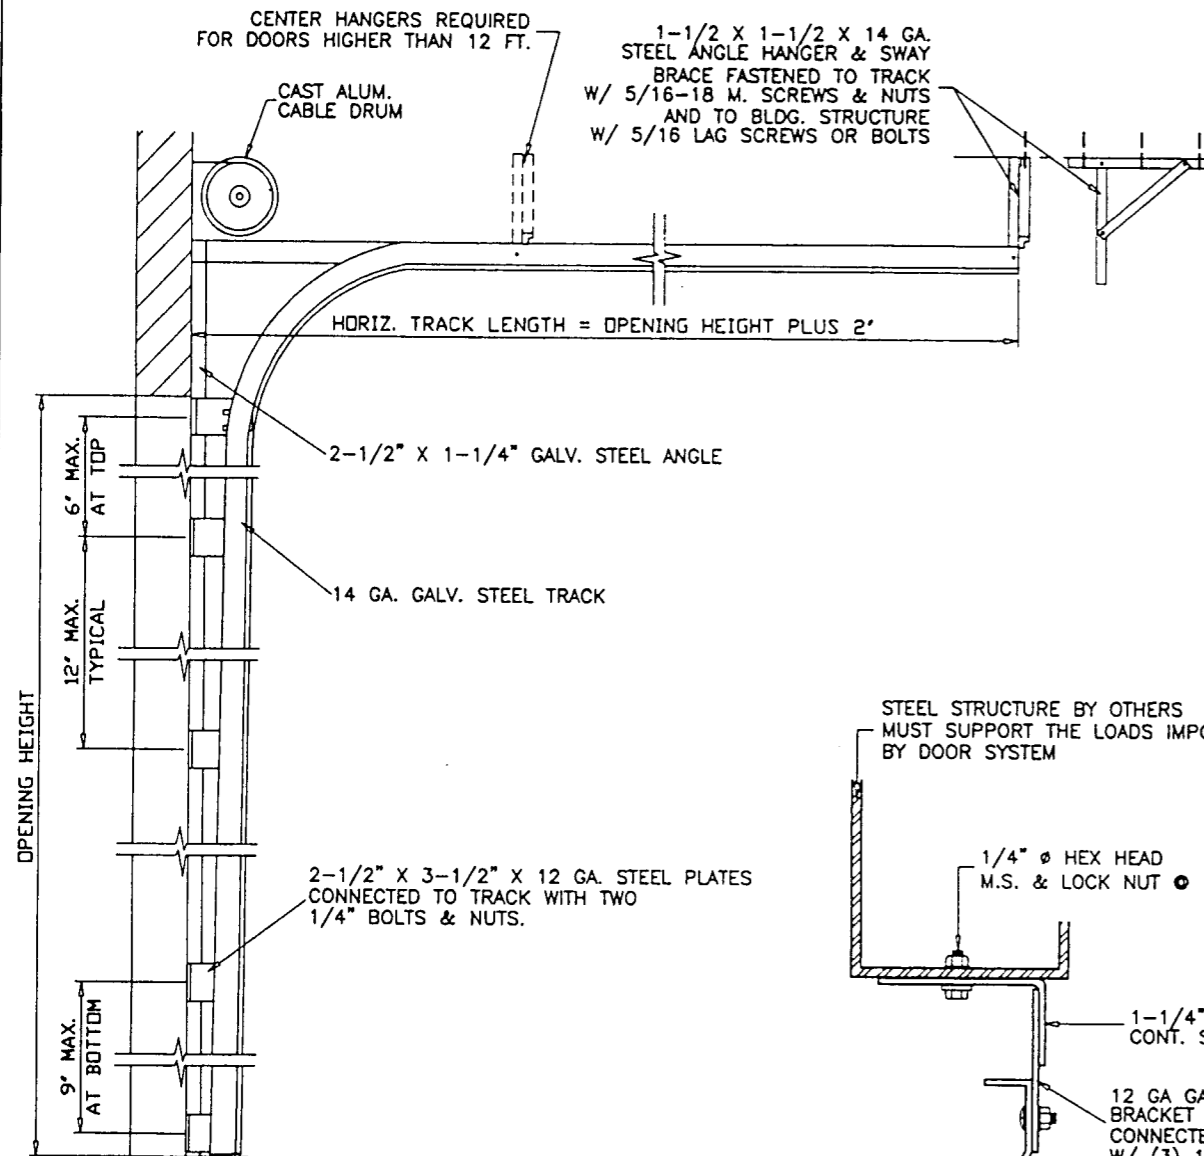


DOOR TRACK AS VIEWED FROM CENTER OF OPENING

.11 GA. GALV. STEEL END BEARING PLATE W/ BALL BEARING INSERT FASTENED TO HORIZ. TRACK ANGLE W/ 3/8-16 X 3/4" M. SCREWS W/ LOCK WASHER & NUTS AND TO BLDG. W/ TWO 5/16" LAG SCREWS OR BOLTS

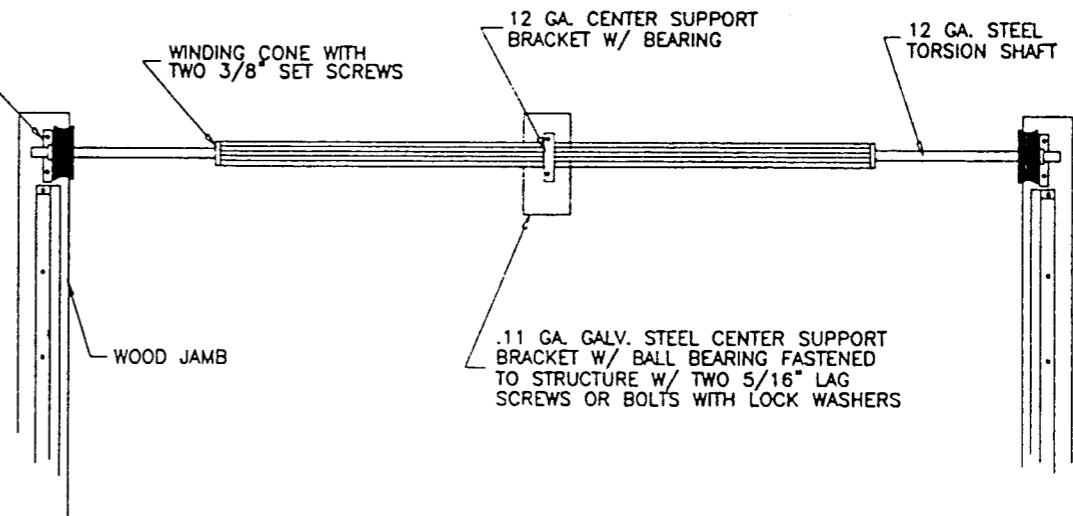

STEEL STRUCTURE BY OTHERS MUST SUPPORT THE LOADS IMPOSED BY DOOR SYSTEM

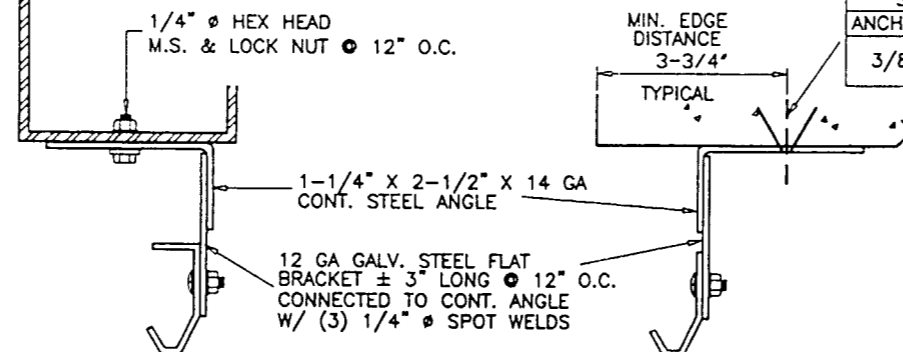

SLEEVE ANCHOR SPACING			
ANCHOR	STRUCTURE	EMBED	SPACING
3/8	BLOCK	1-1/4"	8"
	CONC.	1-1/4"	9"

ALTERNATE TRACK INSTALLATIONS

#### WOOD FRAME BUILDINGS

STUD WALLS OR DOOR OPENING SHALL BE FRAMED SOLID BY NOT LESS THAN (3) 2X6 PRESSURE TREATED GRADE 2 OR BETTER WOOD STUDS.  
STUD WALLS TO BE CONT. FROM FOOTING TO THE BEAM.

#### WOOD BUCK CONNECTION TO MASONRY

TRACK SHALL BE SECURED WITH TRACK BRACKETS TO PRESSURE TREATED 2X6 WOOD JAMBS WHICH SHALL BE ANCHORED TO GROUTED REINFORCED MASONRY BLOCK WALL OR CONC. COLUMN WITH

- 1/4" TAPCONS BY 'ELCO' OR EQUIV. ANCHOR HOLDING CURRENT NOTICE OF ACCEPTANCE. WITH 1-3/4" MIN. EMBED AND SPACING OF 5" O.C. INTO BLOCK WALL 8" O.C. INTO 3000 PSI CONCRETE.
- 3/8" DIA. HILTI SLEEVE ANCHOR OR EQUIV. CONC. ANCHOR HOLDING CURRENT NOTICE OF ACCEPTANCE. WITH 1-1/4" MIN. EMBED AND SPACING OF 8" O.C. INTO 3000 PSI CONCRETE.

THE BLOCK WALL CELLS SHALL BE GROUT FILLED AND REINFORCED WITH FOUR # 5 BARS EXTENDING INTO FOOTING AND INTO THE BEAMS ALL BARS SHALL BE CONTINUOUS FROM THE BEAMS TO FOOTING.

#### PREPARATION OF JAMBS BY OTHERS

PRODUCT RENEWED as complying with the Florida Building Code Acceptance No. 62-0222.01 Expiration Date July 22, 2007  
By *[Signature]*  
Miami Dade Product Control Division

Engr. DR. HUMAYOUN FAROOQ STRUCTURES FLA. P.E. # 18557

MAY 11 1999

APPROVED AS COMPLYING WITH THE SOUTH FLORIDA BUILDING CODE

DATE July 22 1999

BY *[Signature]*  
PRODUCT CONTROL DIVISION

BUILDING CODE COMPLIANCE OFFICE  
ACCEPTANCE NO. 99-0402-02

DOOR HEIGHT	NO. OF TRUSSES	SECTION HEIGHTS *										
		1ST	2ND	3RD	4TH	5TH	6TH	7TH	8TH	9TH	10TH	11TH
7'-0"	9	21"	21"	21"	21"	N/A	N/A	N/A	N/A	N/A	N/A	N/A
8'-0"	9	24"	24"	24"	24"	N/A	N/A	N/A	N/A	N/A	N/A	N/A
9'-0"	11	24"	21"	21"	21"	21"	N/A	N/A	N/A	N/A	N/A	N/A
10'-0"	11	24"	24"	24"	24"	24"	N/A	N/A	N/A	N/A	N/A	N/A
11'-0"	13	24"	24"	21"	21"	21"	21"	N/A	N/A	N/A	N/A	N/A
12'-0"	13	24"	24"	24"	24"	24"	24"	N/A	N/A	N/A	N/A	N/A
13'-0"	15	24"	24"	24"	21"	21"	21"	21"	N/A	N/A	N/A	N/A
14'-0"	15	24"	24"	24"	24"	24"	24"	24"	N/A	N/A	N/A	N/A
15'-0"	17	24"	24"	24"	24"	21"	21"	21"	21"	N/A	N/A	N/A
16'-0"	17	24"	24"	24"	24"	24"	24"	24"	24"	N/A	N/A	N/A
17'-0"	19	24"	24"	24"	24"	24"	21"	21"	21"	21"	N/A	N/A
18'-0"	19	24"	24"	24"	24"	24"	24"	24"	24"	24"	N/A	N/A
19'-0"	21	24"	24"	24"	24"	24"	24"	21"	21"	21"	21"	N/A
20'-0"	21	24"	24"	24"	24"	24"	24"	24"	24"	24"	24"	N/A
21'-0"	23	24"	24"	24"	24"	24"	24"	24"	21"	21"	21"	21"
22'-0"	23	24"	24"	24"	24"	24"	24"	24"	24"	24"	24"	24"

\*--SECTIONS ARE NUMBERED STARTING AT THE BOTTOM

afc

AL-FAROOQ CORPORATION  
ENGINEERS, PLANNERS & PRODUCT DESIGN  
1235 SW 87 AVE  
MIAMI, FLORIDA 33174  
TEL (305) 264-8100 FAX (305) 262-6978

STEEL OVERHEAD SECTIONAL GARAGE DOOR

J.B. GARAGE DOORS INC.  
12195 N.W. 98 TH. AVE.  
HIALEAH GARDENS, FL. 33016  
TEL (305) 558-1658

revisions:	no	date	by	description

date: 02-01-99	scale: NONE	dr. by: HAMID	chk. by:
----------------	-------------	---------------	----------

drawing no.  
99-03

sheet 3 of 3

GARAGE/99-03UBO